



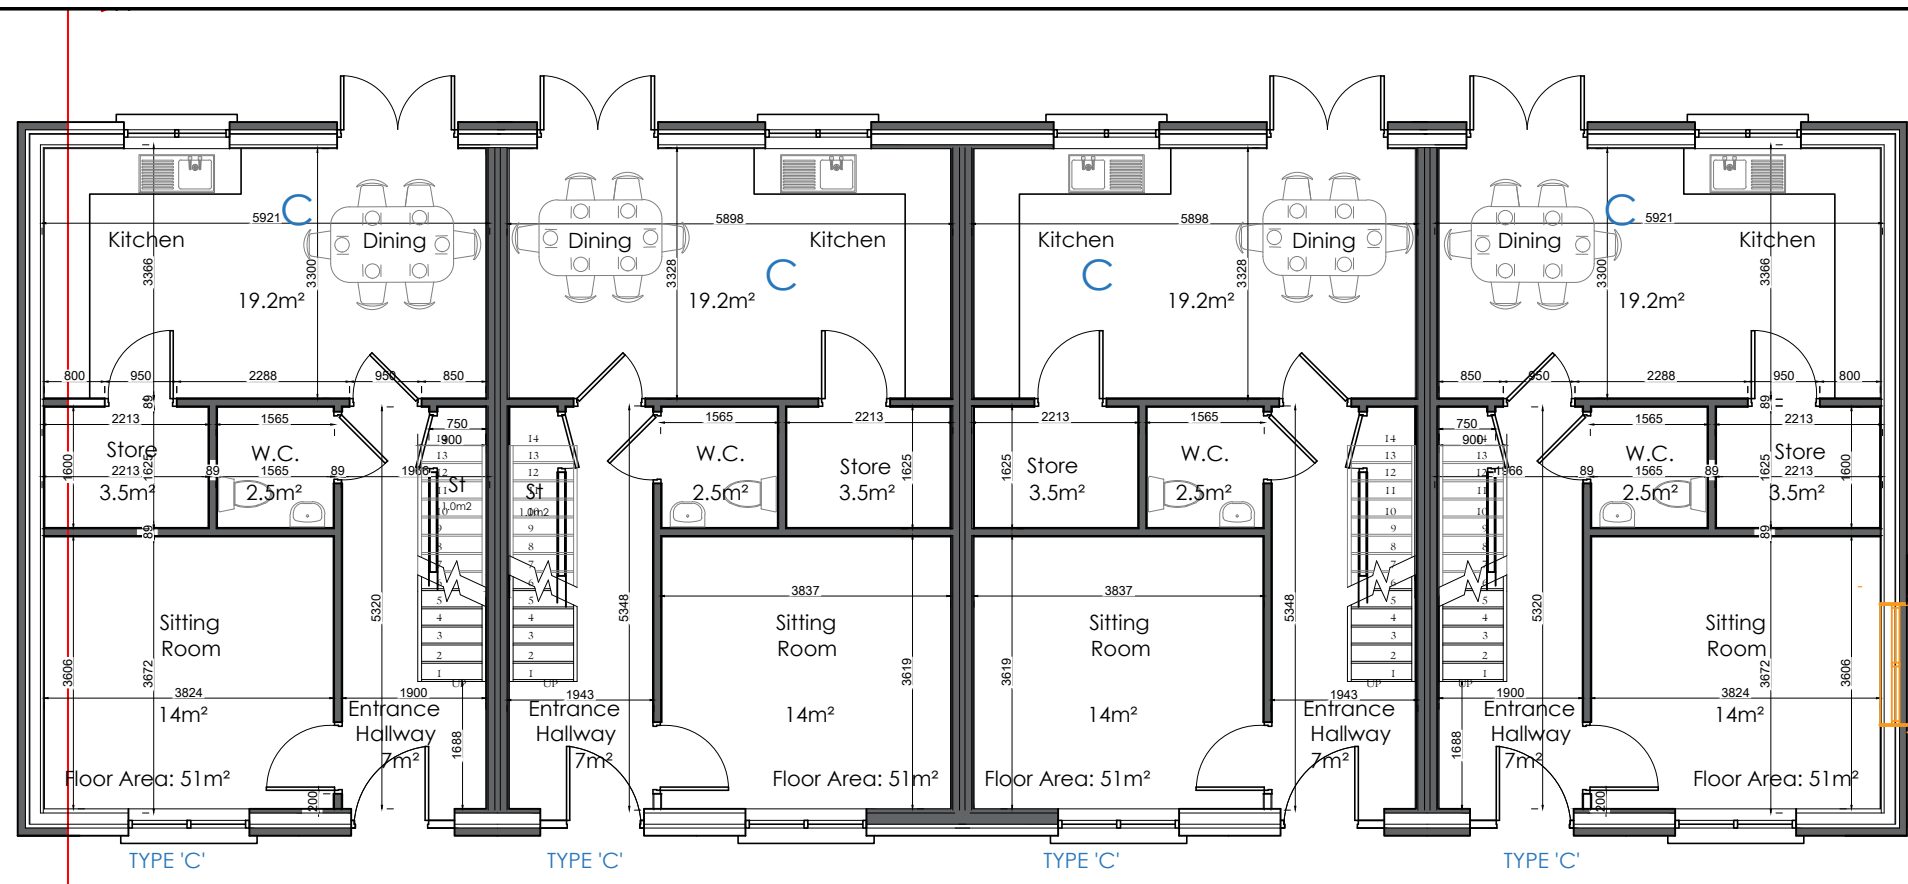

GROUND FLOOR PLAN

Floor Area: 51m²
BLOCK Floor Area: 261.5m²

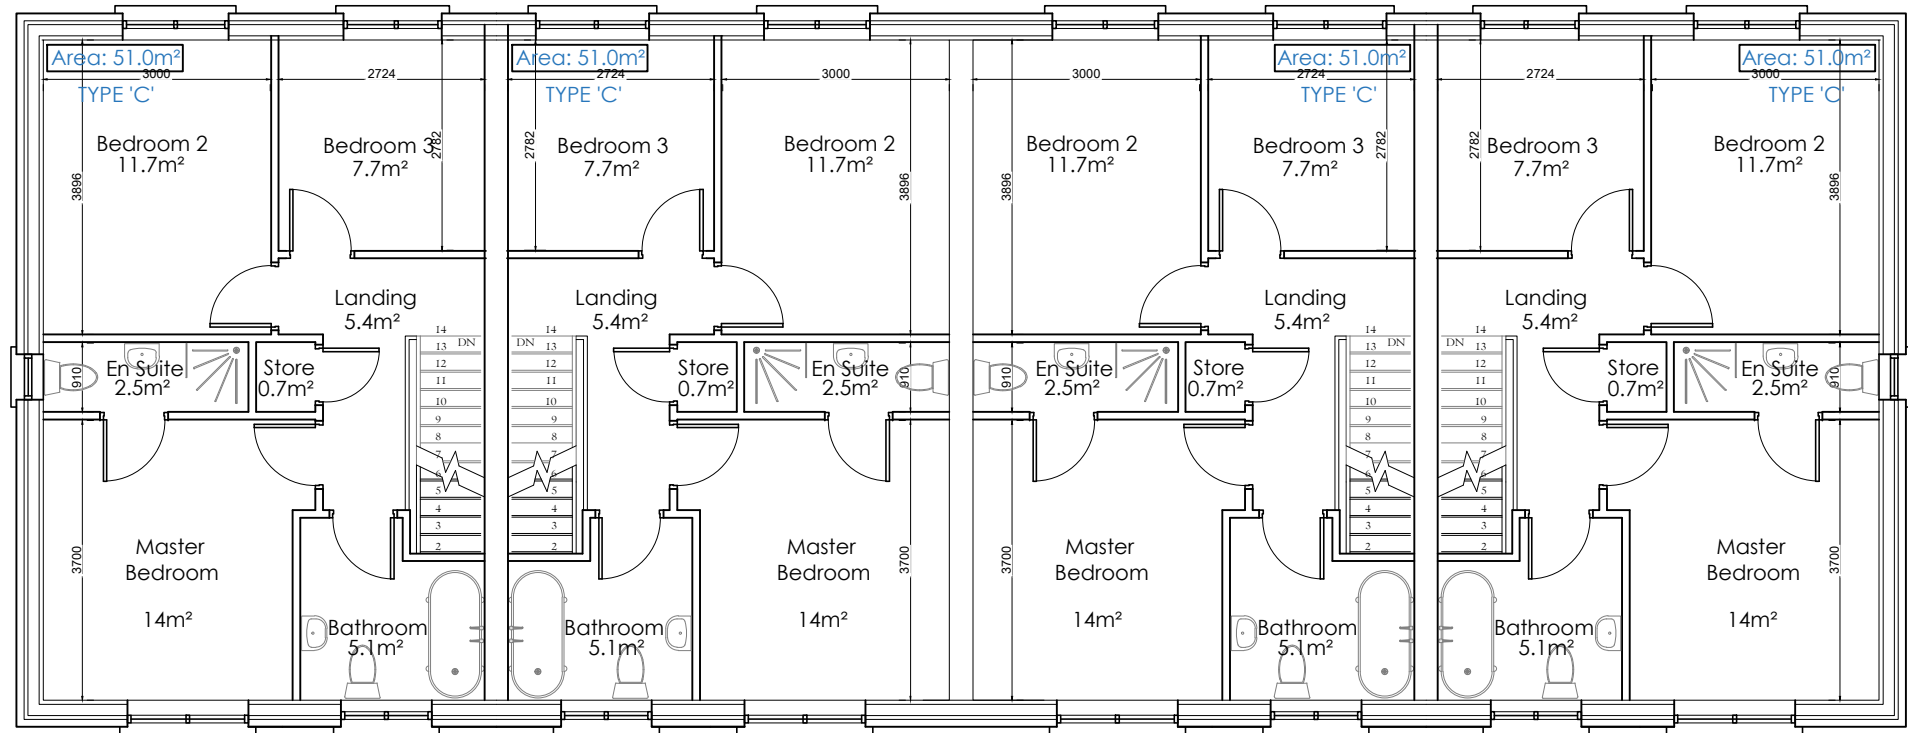

FIRST FLOOR PLAN



FRONT ELEVATION




REAR ELEVATION


HOUSE TYPE C' C: 3- bed terrace (No of sites 60: - 2,3,4,8, 20, 21, 22, 23, 24, 31, 33, 34, 35, 37, 40, 41, 42, 43, 44, 50, 51, 54, 55, 56, 60, 63, 76, 77, 78, 79, 82, 92, 93, 95, 100, 101, 102, 103, 104, 105, 106, 107, 108, 109, 110, 130, 133, 134, 135, 136, 139, 140, 148, 149, 150, 153, 154, 155, 156.

HOUSE TYPE C1: 3 Bedroom Terraced Houses No. sites 7: - 7, 30, 32, 36, 82, 94, 96


HOUSE TYPE C2: 3 Bedroom Terraced Houses (No. sites 15: - 1, 5, 6, 9, 29, 38, 39, 45, 66, 80, 81, 97, 111, 129, 147)

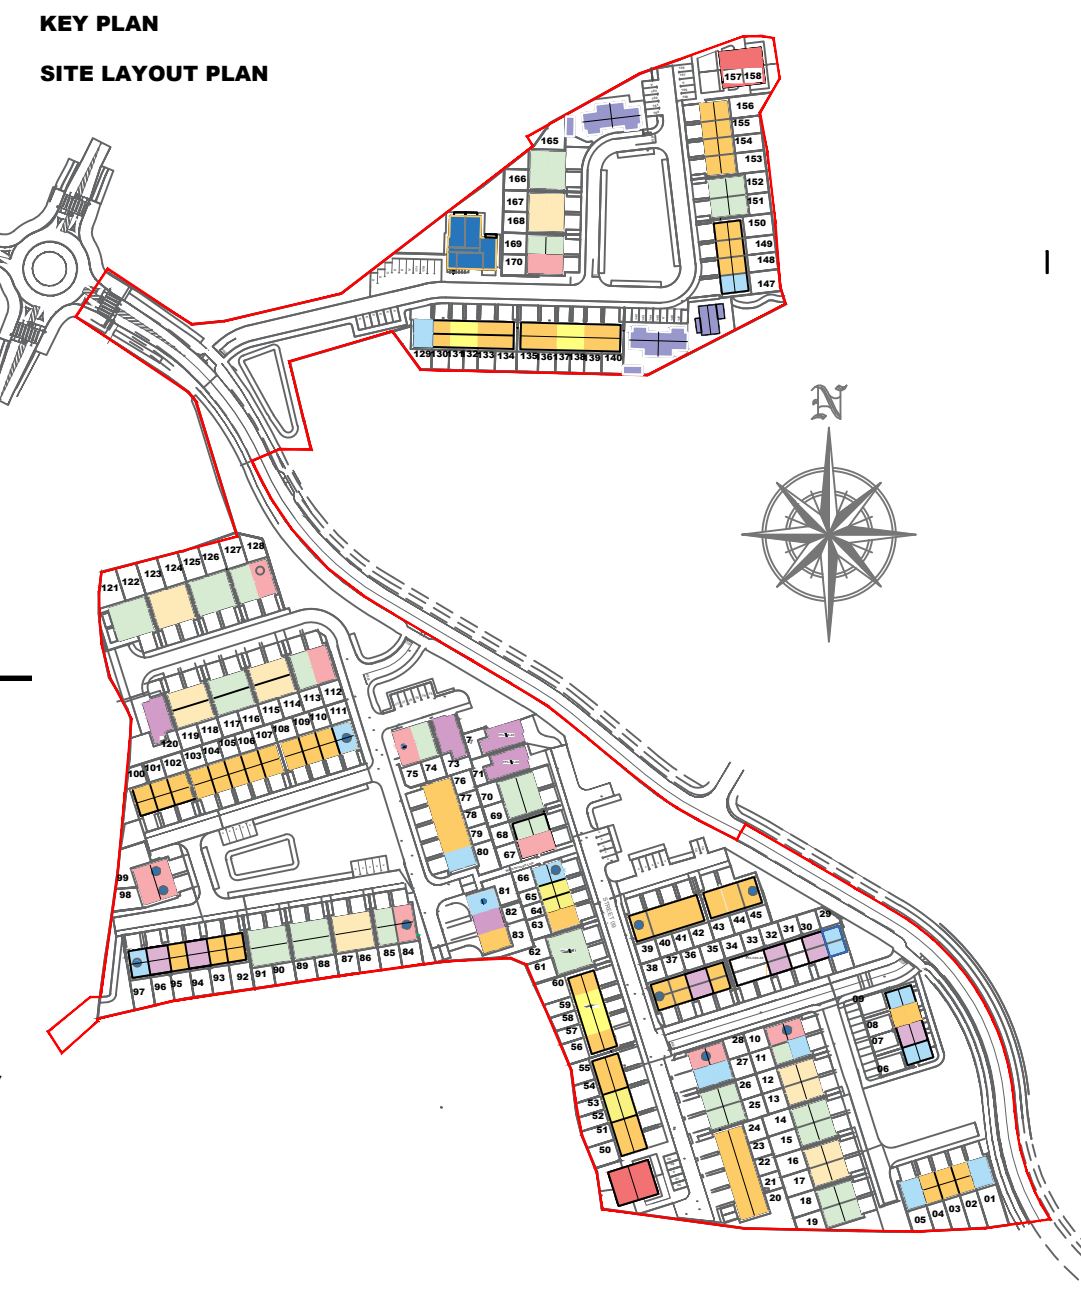

TYPE C ELEVATION

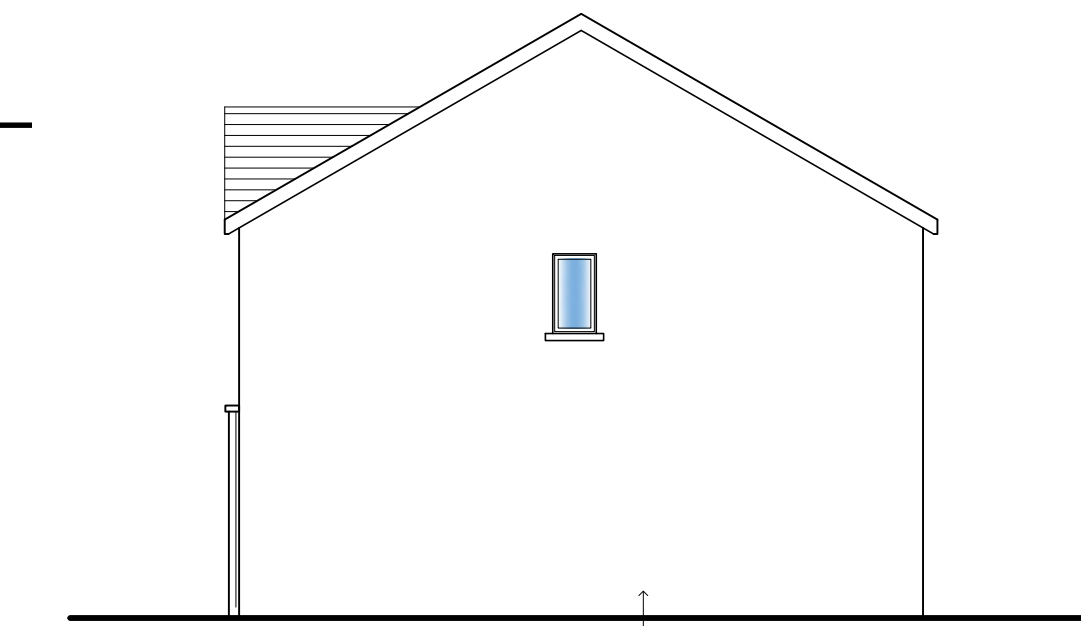


SIDE ELEVATION

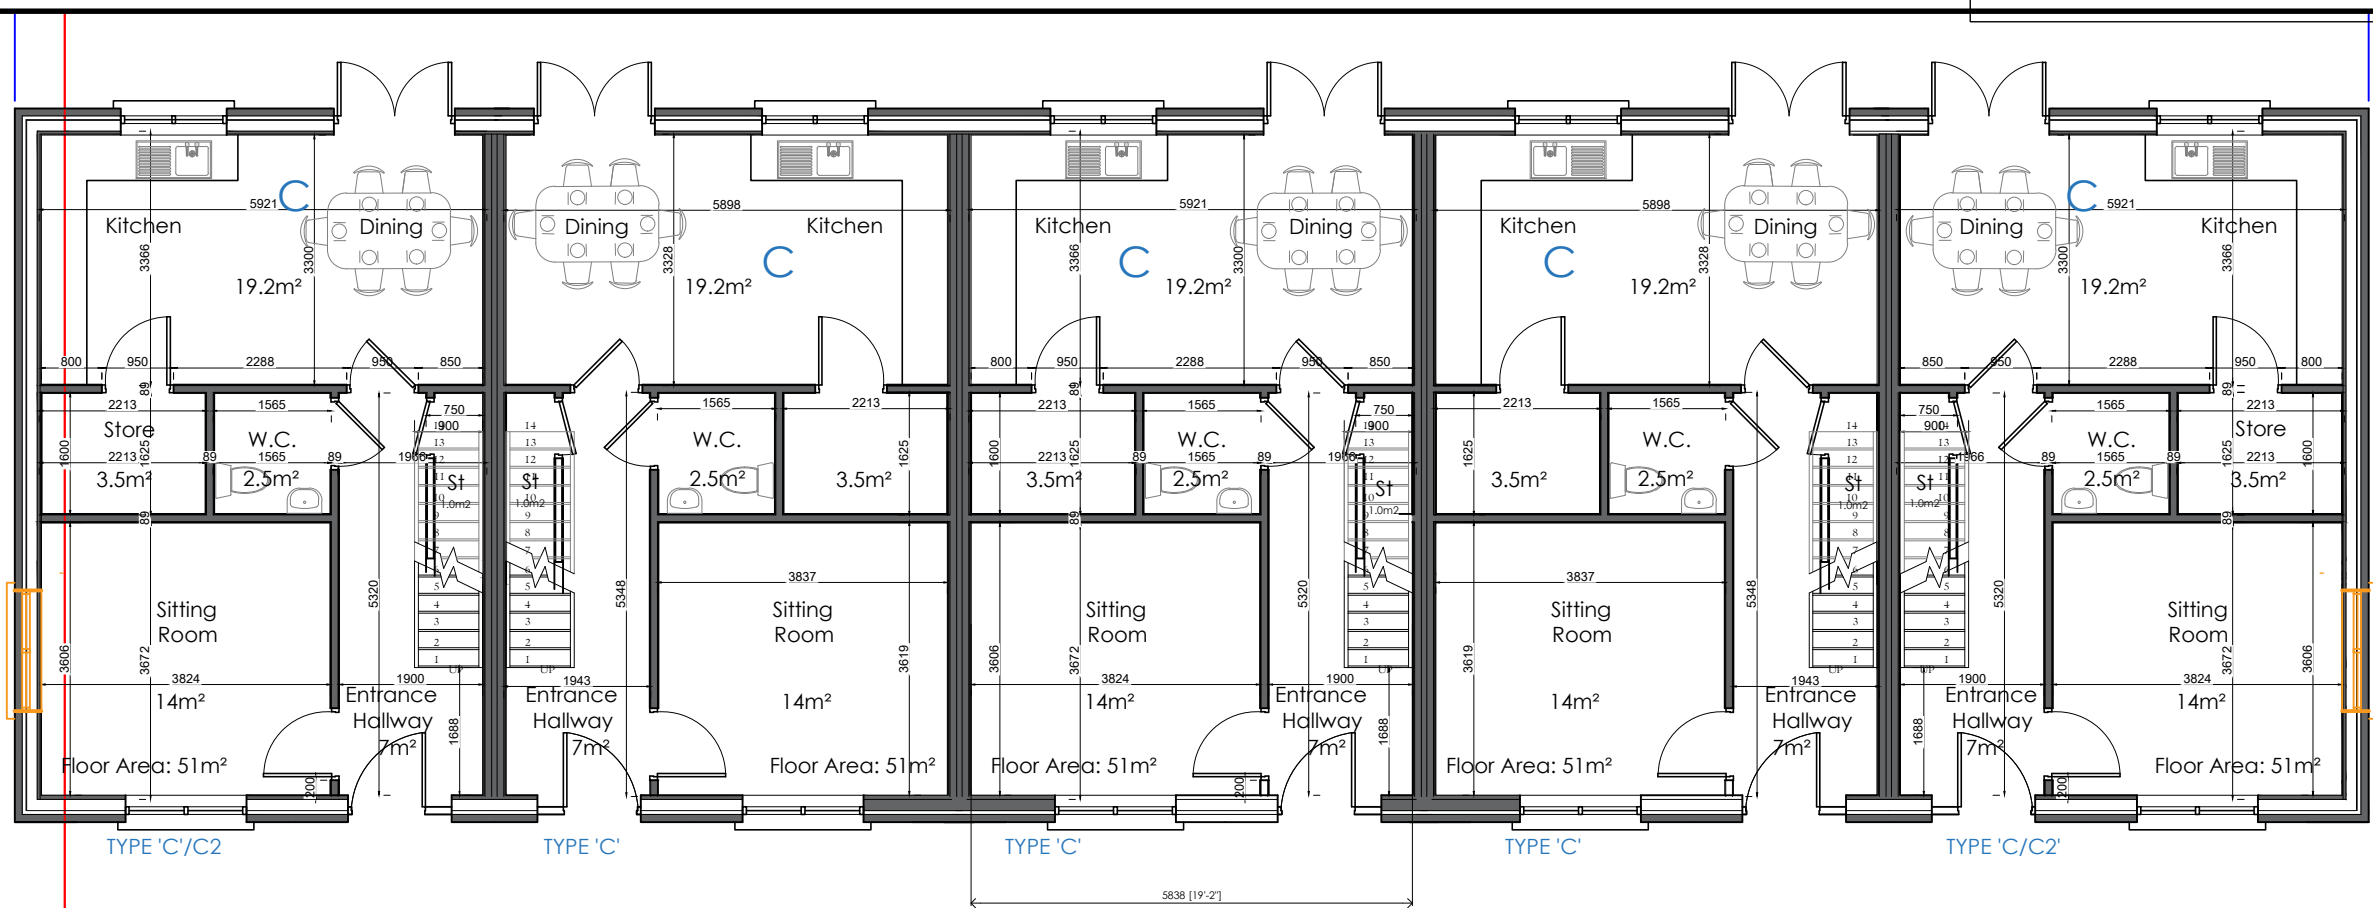

GROUND FLOOR PLAN

Block 01-05, 20-24, 76-80, 103-107

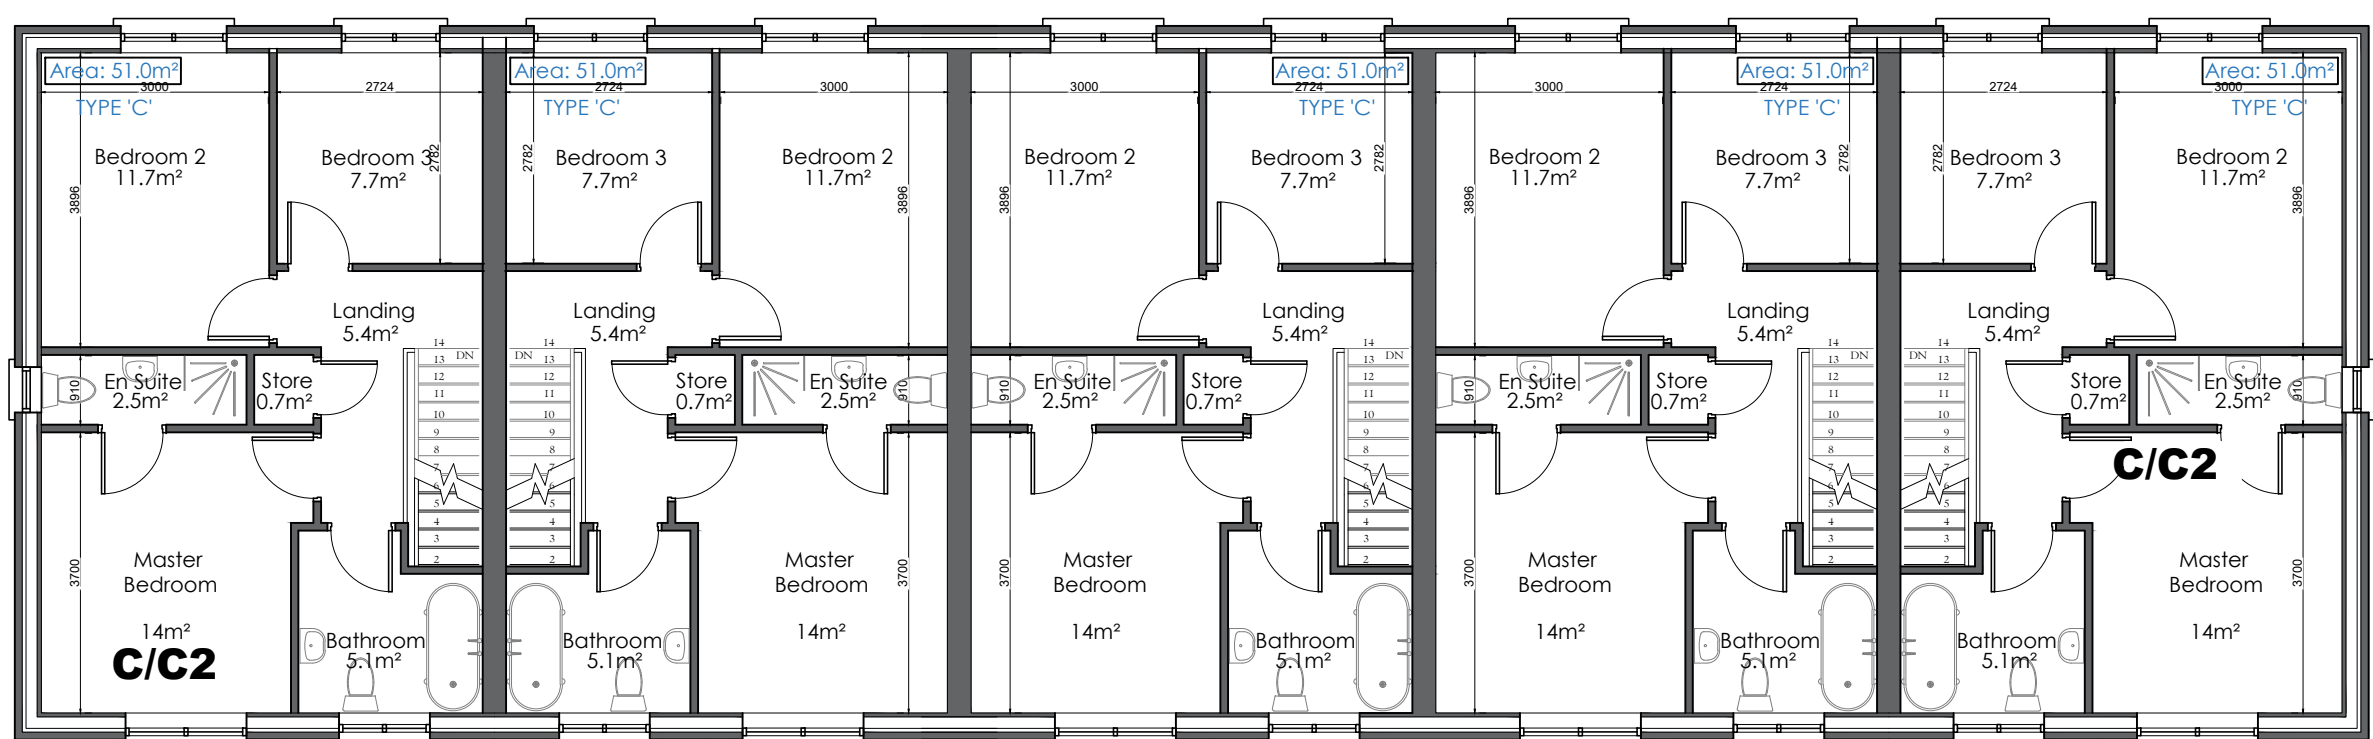


FIRST FLOOR PLAN

COMMON FIRST FLOOR




COMMON ELEVATIONS

SCALE: 1:200
TYPE C2 ELEVATION

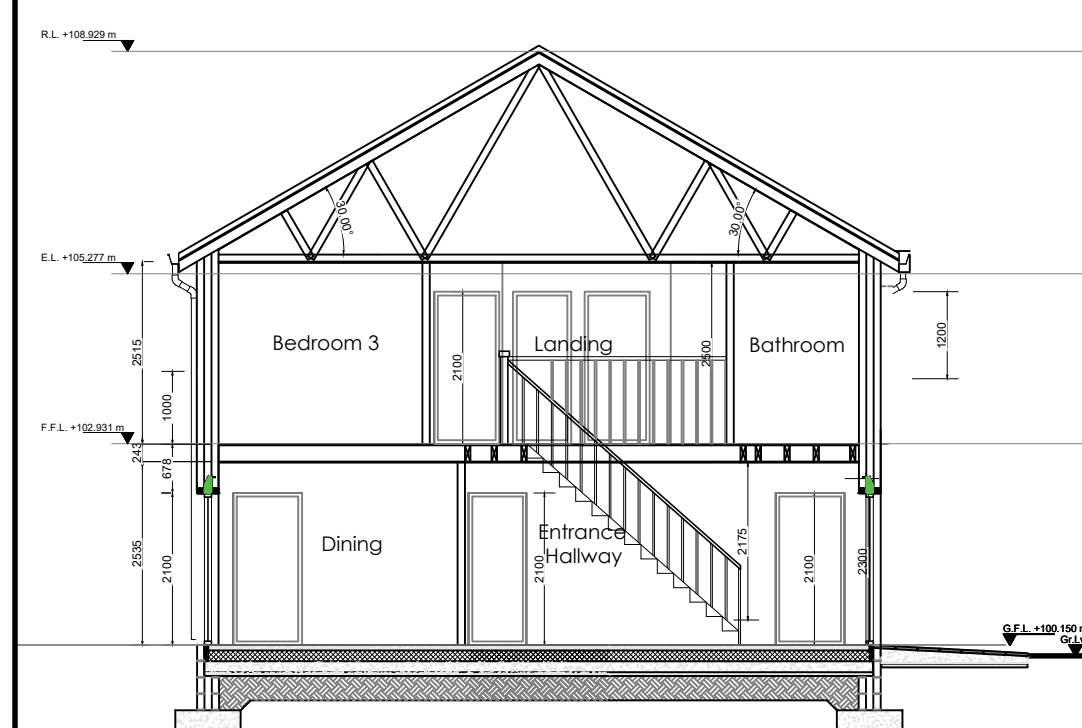

SECTION A-A
COMMON SECTION TO ALL HOUSE TYPES

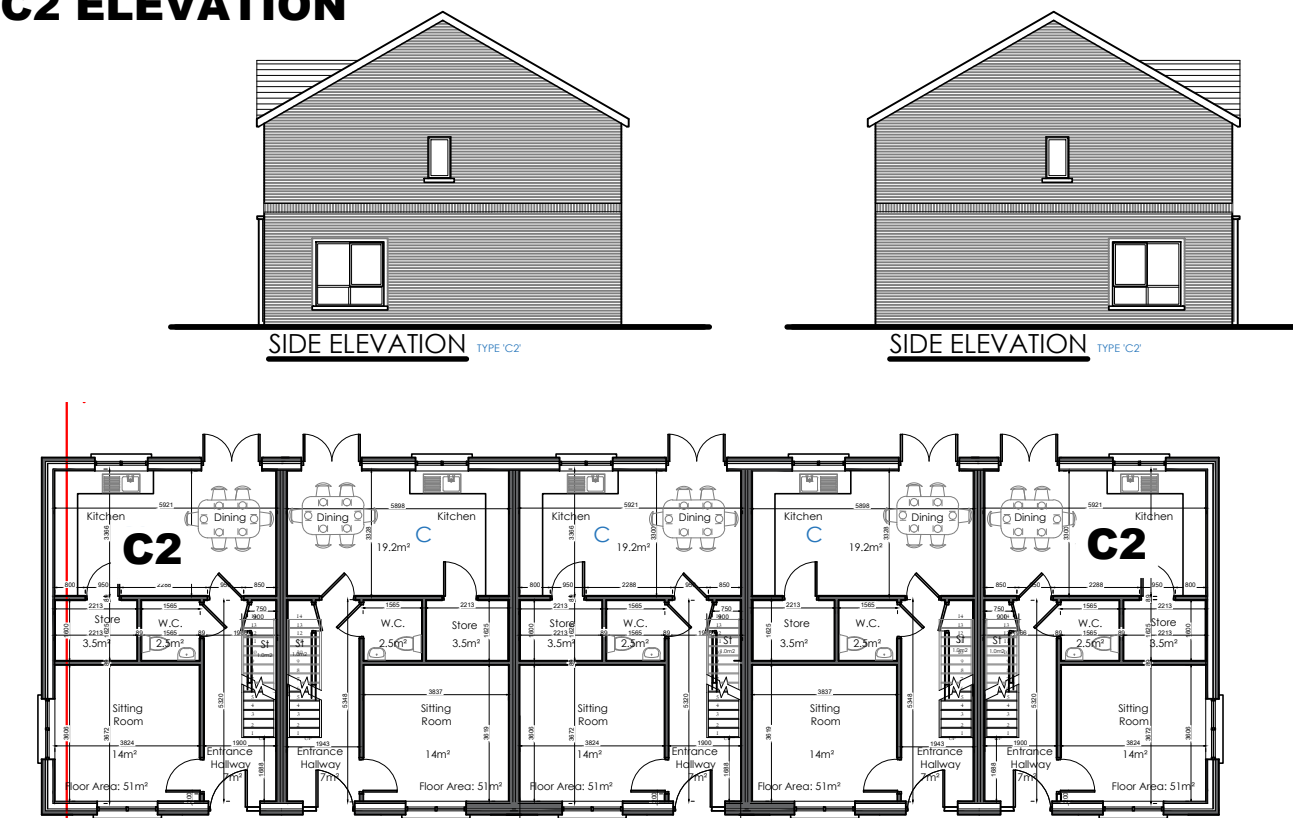

GROUND FLOOR PLAN SCALE: 1:200

HOUSE NUMBER 80
HOUSE NUMBER 1 & 5
BLOCK OF 5

KEY:	
	TYPE A 4 Bedroom #32
	TYPE A1 4 Bedroom #10
	TYPE A2 4 Bedroom #14
	TYPE B 4 Bedroom #4
	TYPE TERRACE C#59 & C1#7 & C2#15 3 Bedroom
	TYPE TERRACE C1 & C2 3 Bedroom
	TYPE TERRACE C1 & C3#11 2 Bedroom
	TYPE E Block of 4 apt 1 Bedroom #10 Bin Bay & Store
	TYPE F Block of 4 2 BEDROOM #8
	Creche Unit #1 #4 Creche Apartments 1 BED
DAN KEANE ARCHITECTURAL TECHNOLOGIST Dip. Arch. Tech. R.I.A.I. (Arch Tech) 20 Church St., Portlaoise, Co. Laois. Tel: 057 868 1705 Mob: 086 606 7637 E MAIL: info@dk.ie	
CLIENT: Name - Dargan Woods Devco Ltd., Address - Sam Kingston, Ballyleigh, Leamlara, Co.Cork.	
PROJECT: Brook Advantage Borris Great, Portlaoise Co. Laois. Permission is sought for 174 Dwelling Houses including: 1. 32 x House type A 4-bed semi-detached dwelling hse 2. 10 x House type A1 4-bed semi-detached dwelling hse 3. 14 x House type A2 4-bed semi-detached dwelling hse 4. 4 x House type B 4-bed detached dwelling houses 5. 59 x House type C 3-bed terrace dwelling houses 6. 07 x House type C1 3-bed terrace dwelling houses 7. 15 x House type C2 3-bed terrace dwelling hse 8. 11 x House type C3 2-bed mid terrace dwelling house 9. 10 x House type E&E1 1-bed apartment style houses 10. 8 x House type F 2 bed town house 11. 4 x House type G 1 bed apartment over Creche Creche Unit, ESS substations, Bin and Bicycle stores, visitor parking, All associated site works. All services, including roads, drainage and public lighting.	
TITLE: HOUSE TYPE C BLK4 & 5	
STAGE: PLANNING PERMISSION	DATE: 03.03.26
DRAWN BY: Dan Keane	SCALE: A1 1:100
DWG NO: 25.025 - LRD C 09	REVISION: PP
THIS DRAWING IS COPYRIGHT AND SHOULD NOT BE REPRODUCED IN WHOLE OR IN PART WITHOUT THE WRITTEN PERMISSION OF DANIEL KEANE. THIS DRAWING SHOULD NOT BE SCALED AND ONLY FIGURED DIMENSIONS ARE TO BE WORKED FROM ANY DISCREPANCY IS TO BE REFERRED TO DANIEL KEANE BEFORE PROCEEDING.	