

HOUSE TYPE C' C: 3- bed terrace (No of sites 60: - 2,3,4,8, 20, 21, 22, 23, 24, 31, 33, 34, 35, 37, 40, 41, 42, 43, 44, 50, 51, 54, 55, 56, 60, 63, 76, 77, 78, 79, 82, 92, 93, 95, 100, 101, 102, 103, 104, 105, 106, 107, 108, 109, 110, 130, 133, 134, 135, 136, 139, 140, 148, 149, 150, 153, 154, 155, 156.

HOUSE TYPE C1: 3 Bedroom Terraced Houses No. sites 7: - 7, 30, 32, 36, 82, 94, 96


HOUSE TYPE C2: 3 Bedroom Terraced Houses (No. sites 15: - 1, 5, 6, 9, 29, 38, 39, 45, 66, 80, 81, 97, 111, 129, 147)





BLOCK 29-34, 92-97




KEY PLAN
SITE LAYOUT PLAN

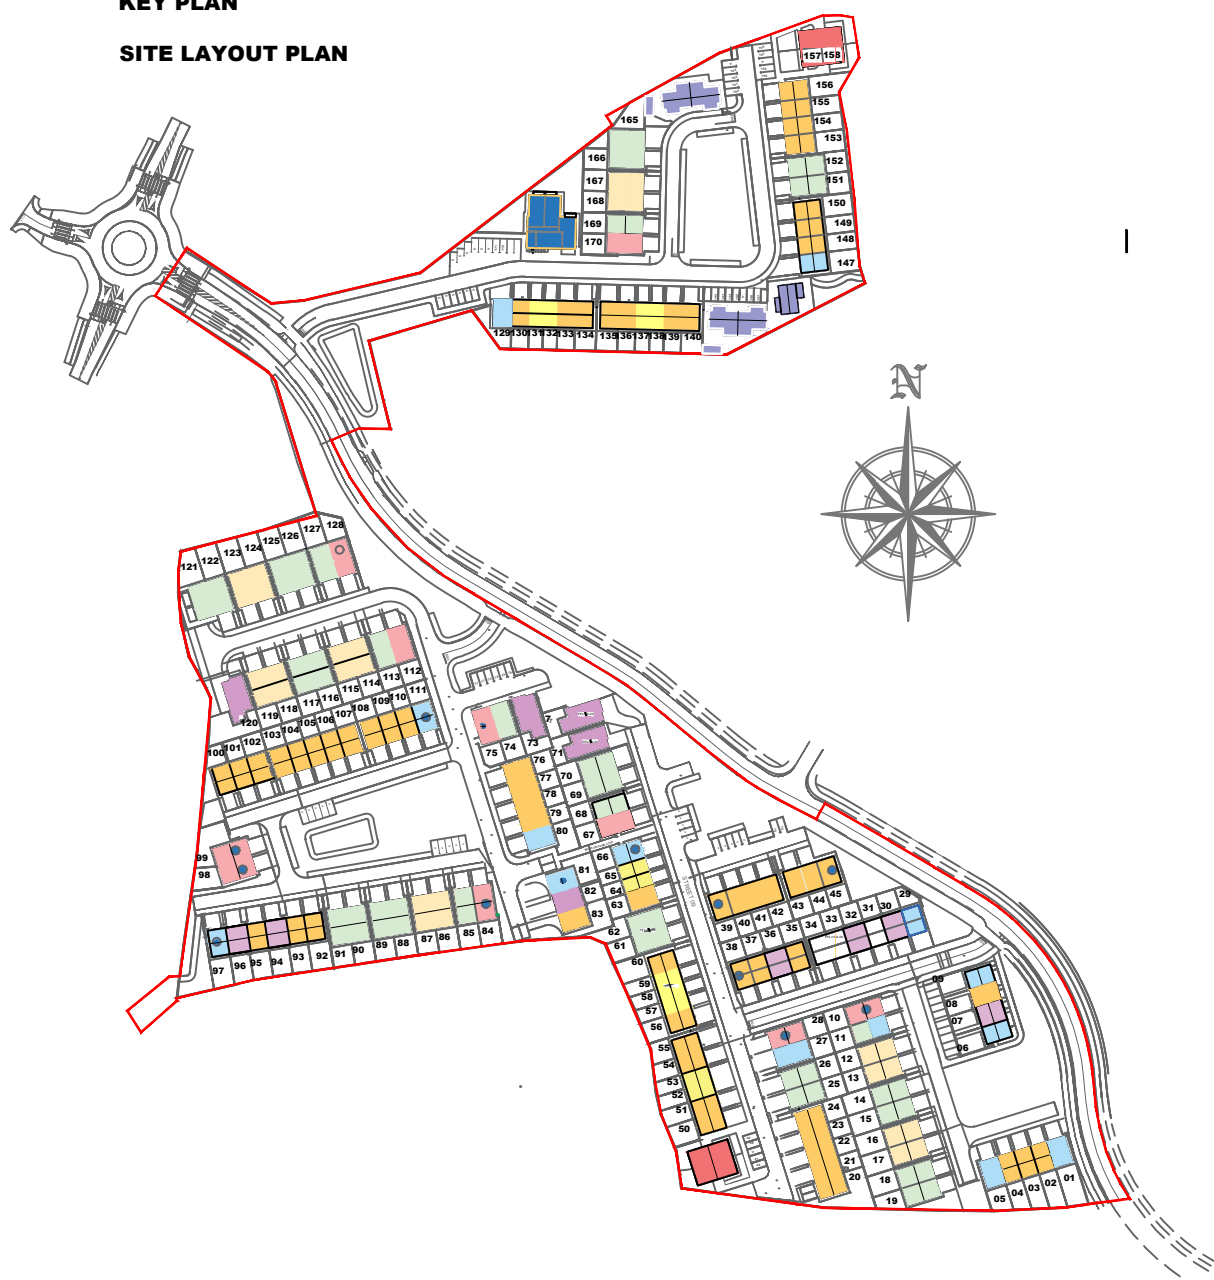

SECTION A-A
COMMON SECTION TO
ALL HOUSE TYPES

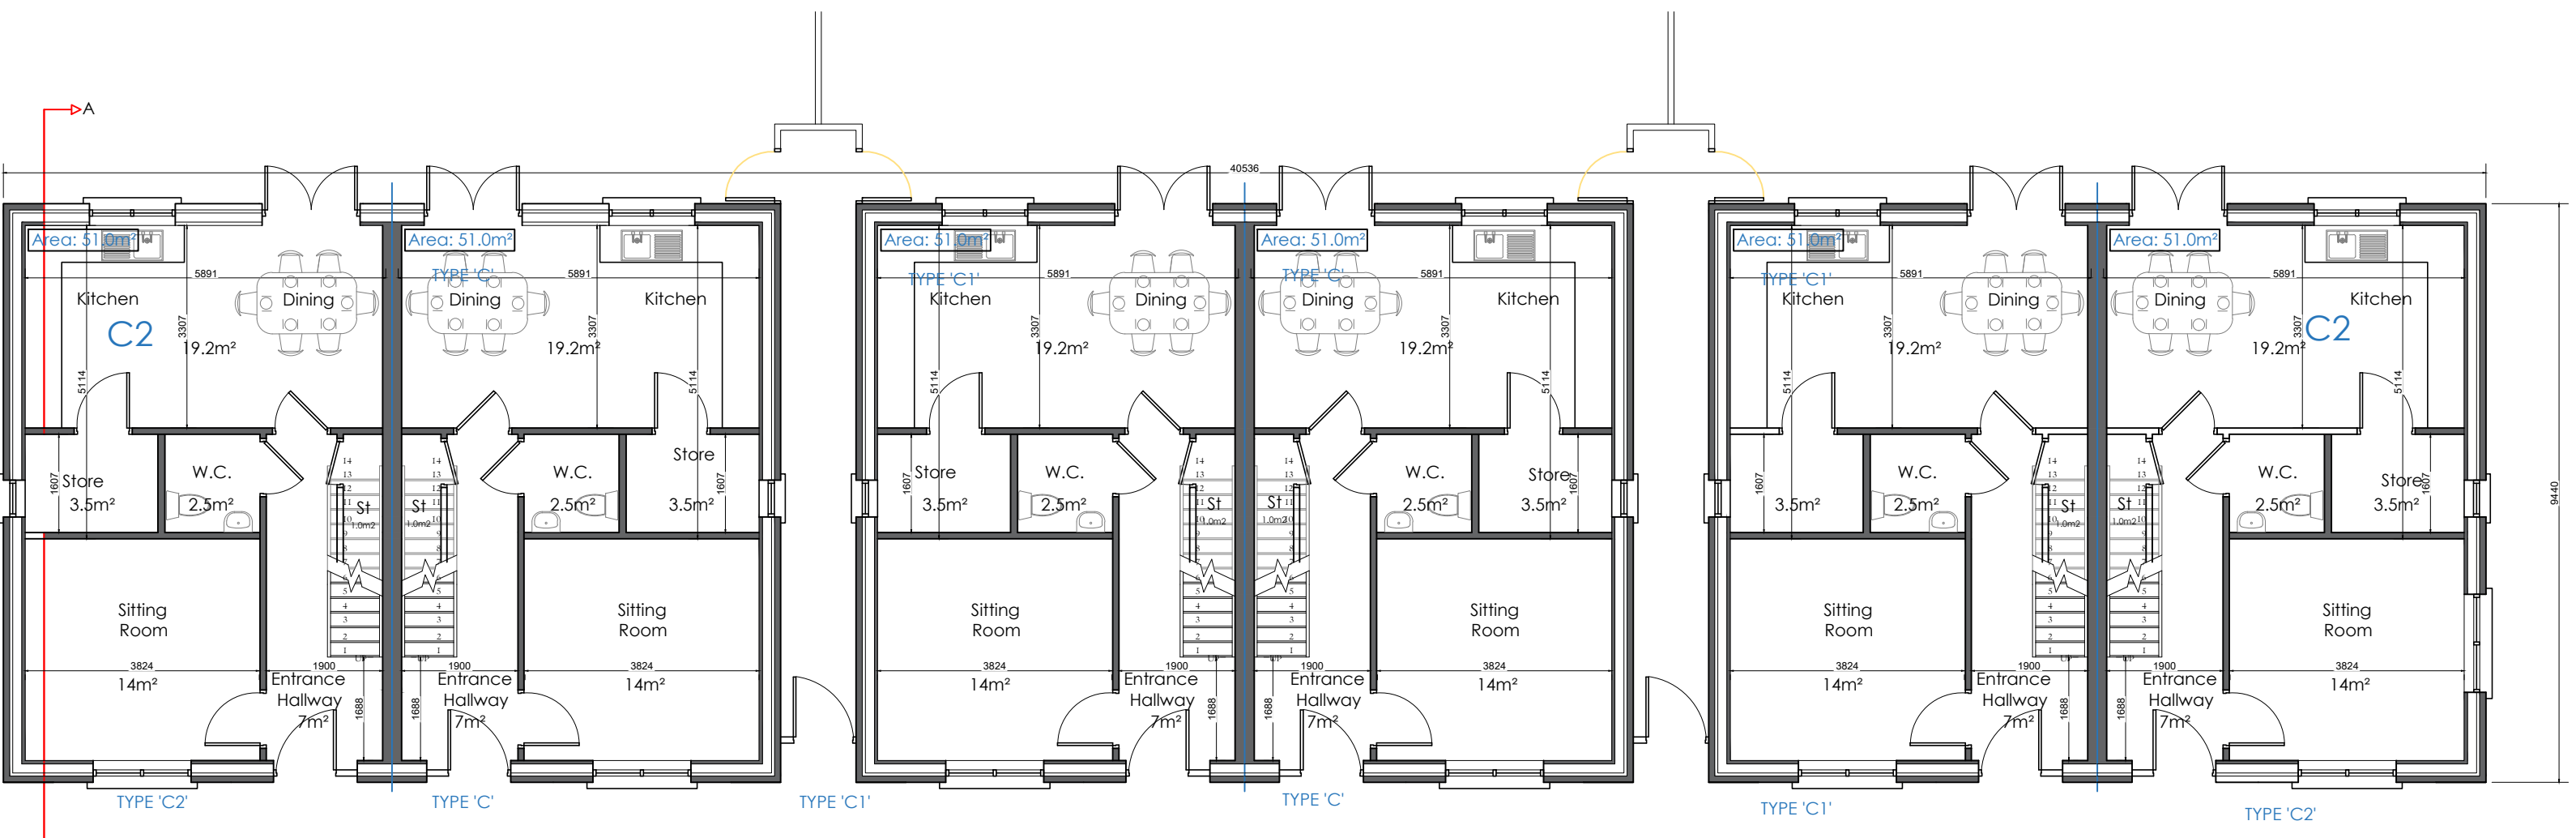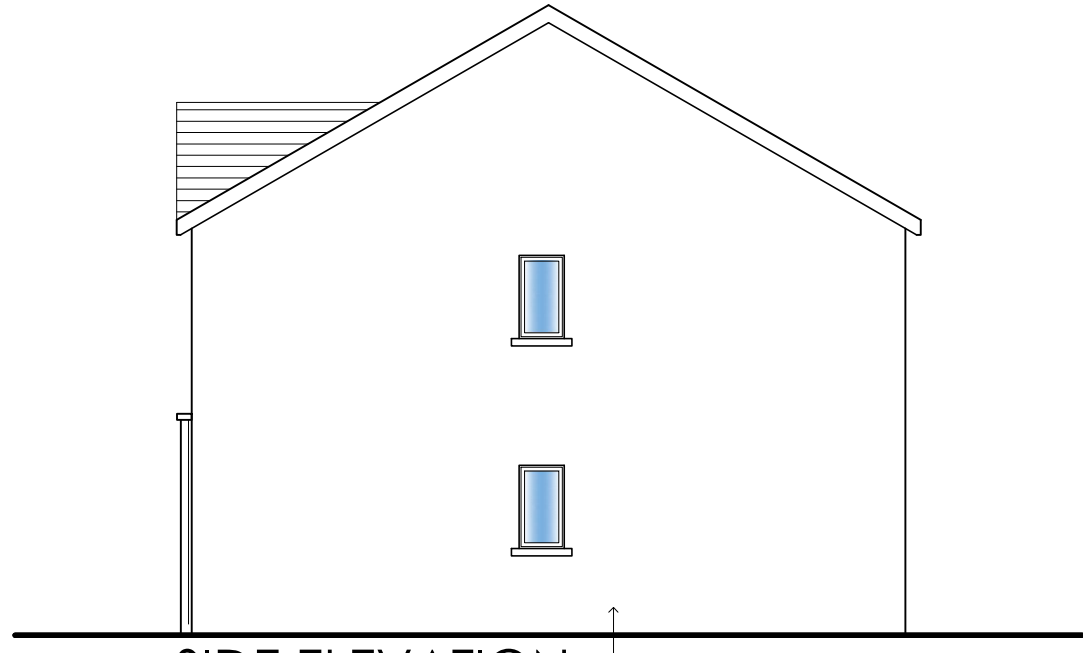

GROUND FLOOR PLAN
Floor Area: 51.0m²
PLAN BLOCK Area: 226.0m²

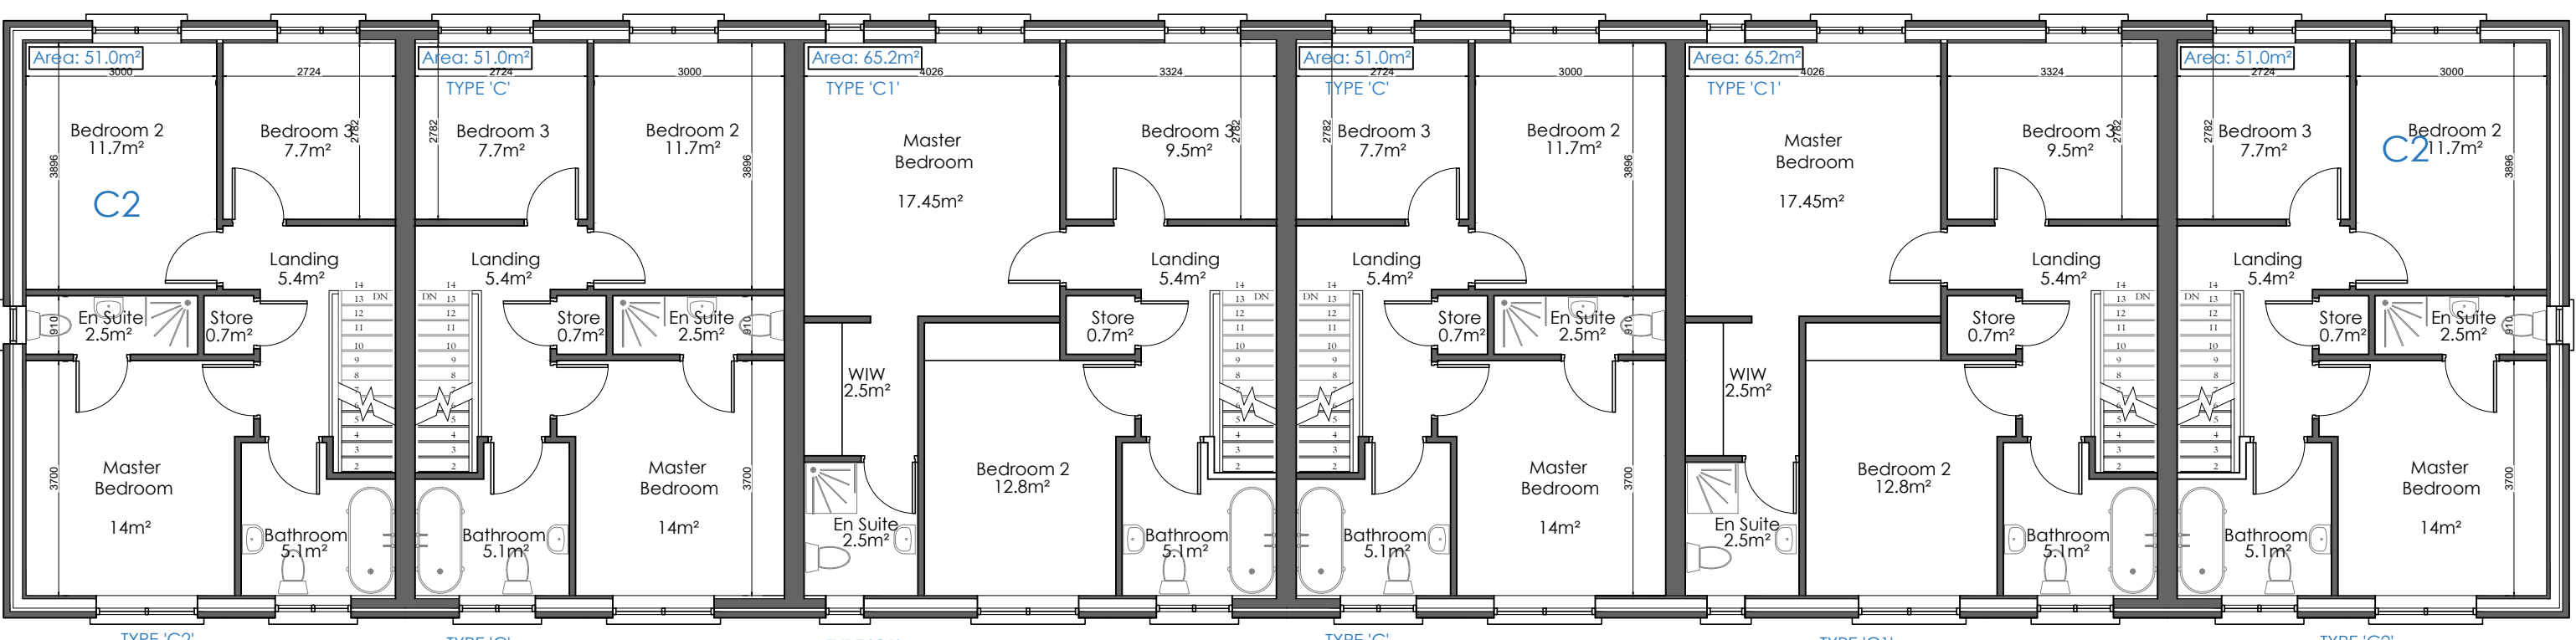

FIRST FLOOR PLAN
TYPE 'C' Area: 102.0m²
TYPE 'C1' Area: 116.2m²
TOTAL BLOCK Area: 452m²

KEY:	
	TYPE A 4 Bedroom #32
	TYPE A1 4 Bedroom #10
	TYPE A2 4 Bedroom #14
	TYPE B 4 Bedroom # 4
	TYPE TERRACE C#59 & C1#7 & C2#15 3 Bedroom
	TYPE TERRACE C1 & C2 3 Bedroom
	TYPE TERRACE C1 & C3#11 2 Bedroom
	TYPE E Block of 4 apt 1 Bedroom #10 Bin Bay & Store
	TYPE F Block of 4 2 BEDROOM #8
	Creche Unit #4 #4 Creche Apartments 1 BED

DAN KEANE

ARCHITECTURAL
TECHNOLOGIST
Dip. Arch. Tech.
R.I.A.I. (Arch Tech)

20 Church St.,
Portlaoise,
Co. Laois.
Tel: 057 868 1705
Mob: 086 606 7637
E MAIL: info@dka.ie

CLIENT:
Name — Dargan Woods Devco Ltd.,
Address — Sam Kingston,
Ballyleigh, Leamlara,
Co.Cork.

PROJECT:
Brook Advantage Borris Great, Portlaoise Co. Laois.
Permission is sought for 174 Dwelling Houses including:
1. 32 x House type A 4-bed semi-detached dwelling hse
2. 10 x House type A1 4-bed semi-detached dwelling hse
3. 14 x House type A2 4-bed semi-detached dwelling hse
4. 4 x House type B 4-bed detached dwelling houses
5. 59 x House type C 3-bed terrace dwelling houses
6. 07 x House type C1 3-bed terrace dwelling houses
7. 15 x House type C2 3-bed terrace dwelling hse
8. 11 x House type C3 2-bed mid terrace dwelling house
9. 10 x House type E&E1 1-bed apartment style houses
10. 8 x House type F 2 bed town house
11. 4 x House type G 1 bed apartment over Creche
Creche Unit, ESS substations, Bin and Bicycle stores, visitor parking, All
associated site works. All services, including roads, drainage and
public lighting.

TITLE:
HOUSE TYPE C, C1 C2 BLK6

STAGE: PLANNING PERMISSION	DATE: 03.03.26
DRAWN BY: Dan Keane	SCALE: A1 1:100
DWG NO: 25.025 - LRD C 10	REVISION: PP

THIS DRAWING IS COPYRIGHT AND SHOULD NOT BE
REPRODUCED IN WHOLE OR IN PART WITHOUT THE
WRITTEN PERMISSION OF DANIEL KEANE.
THIS DRAWING SHOULD NOT BE SCALED AND ONLY
FIGURED DIMENSIONS ARE TO BE WORKED FROM
ANY DISCREPANCY IS TO BE REFERRED TO DANIEL
KEANE BEFORE PROCEEDING.