
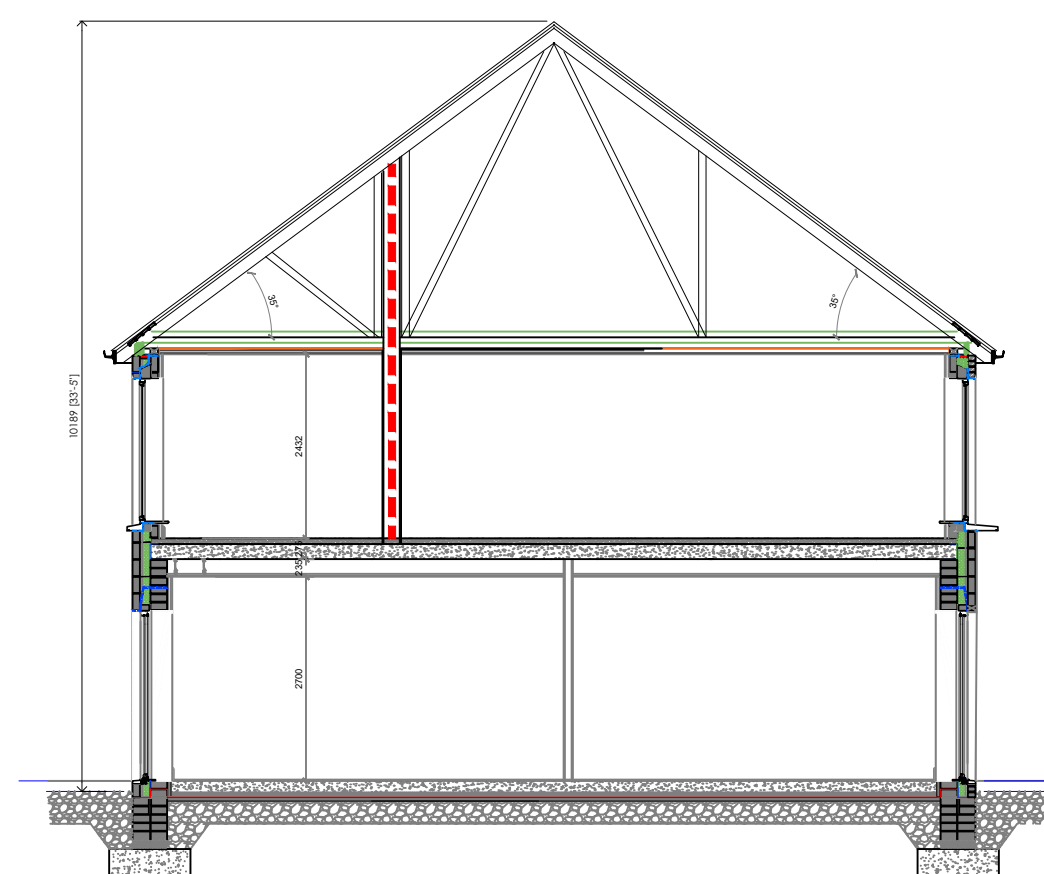
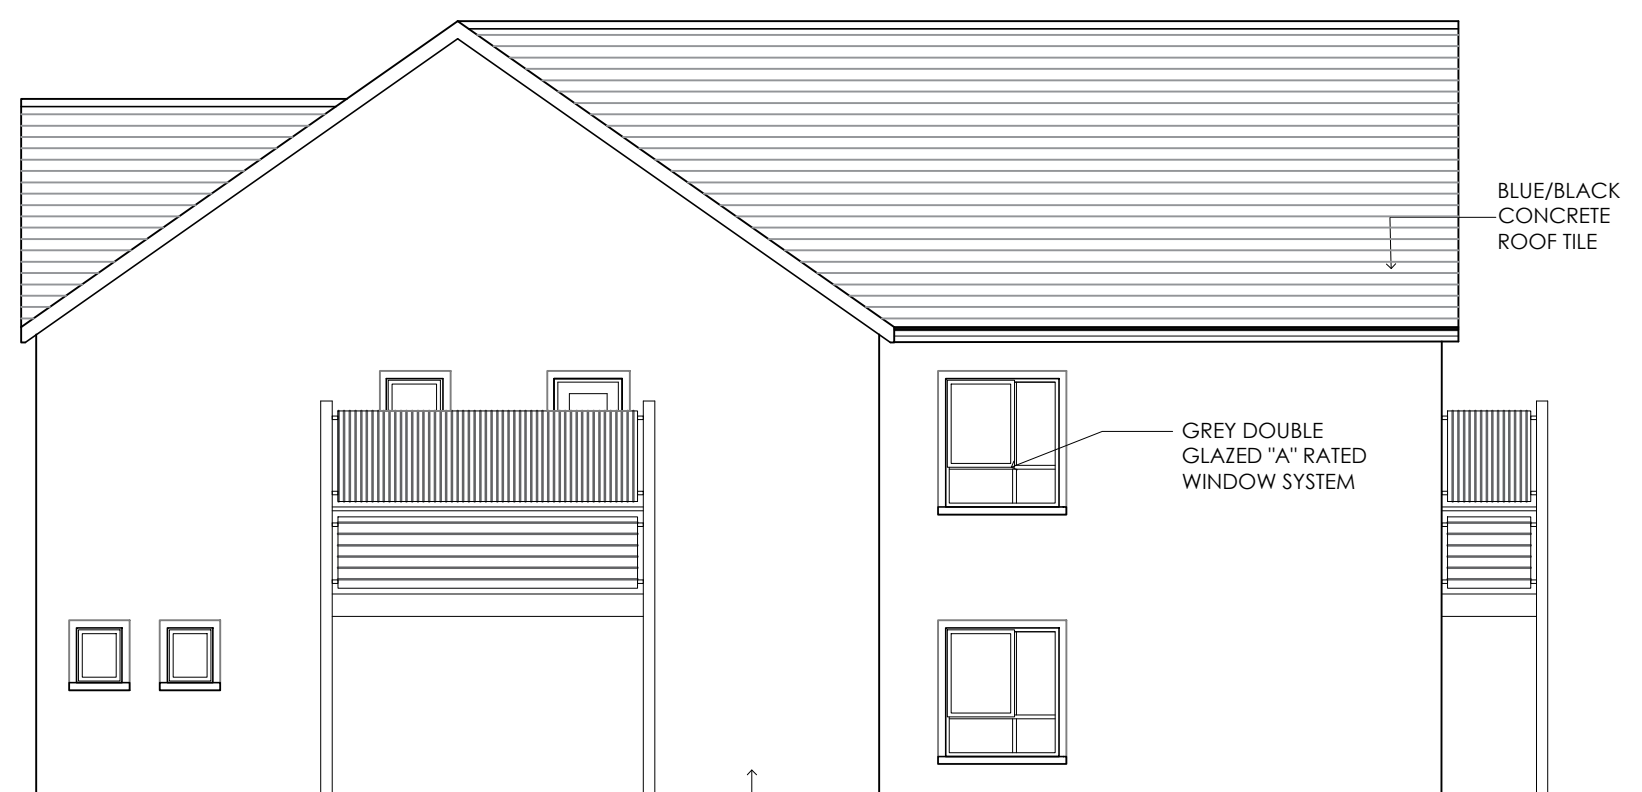


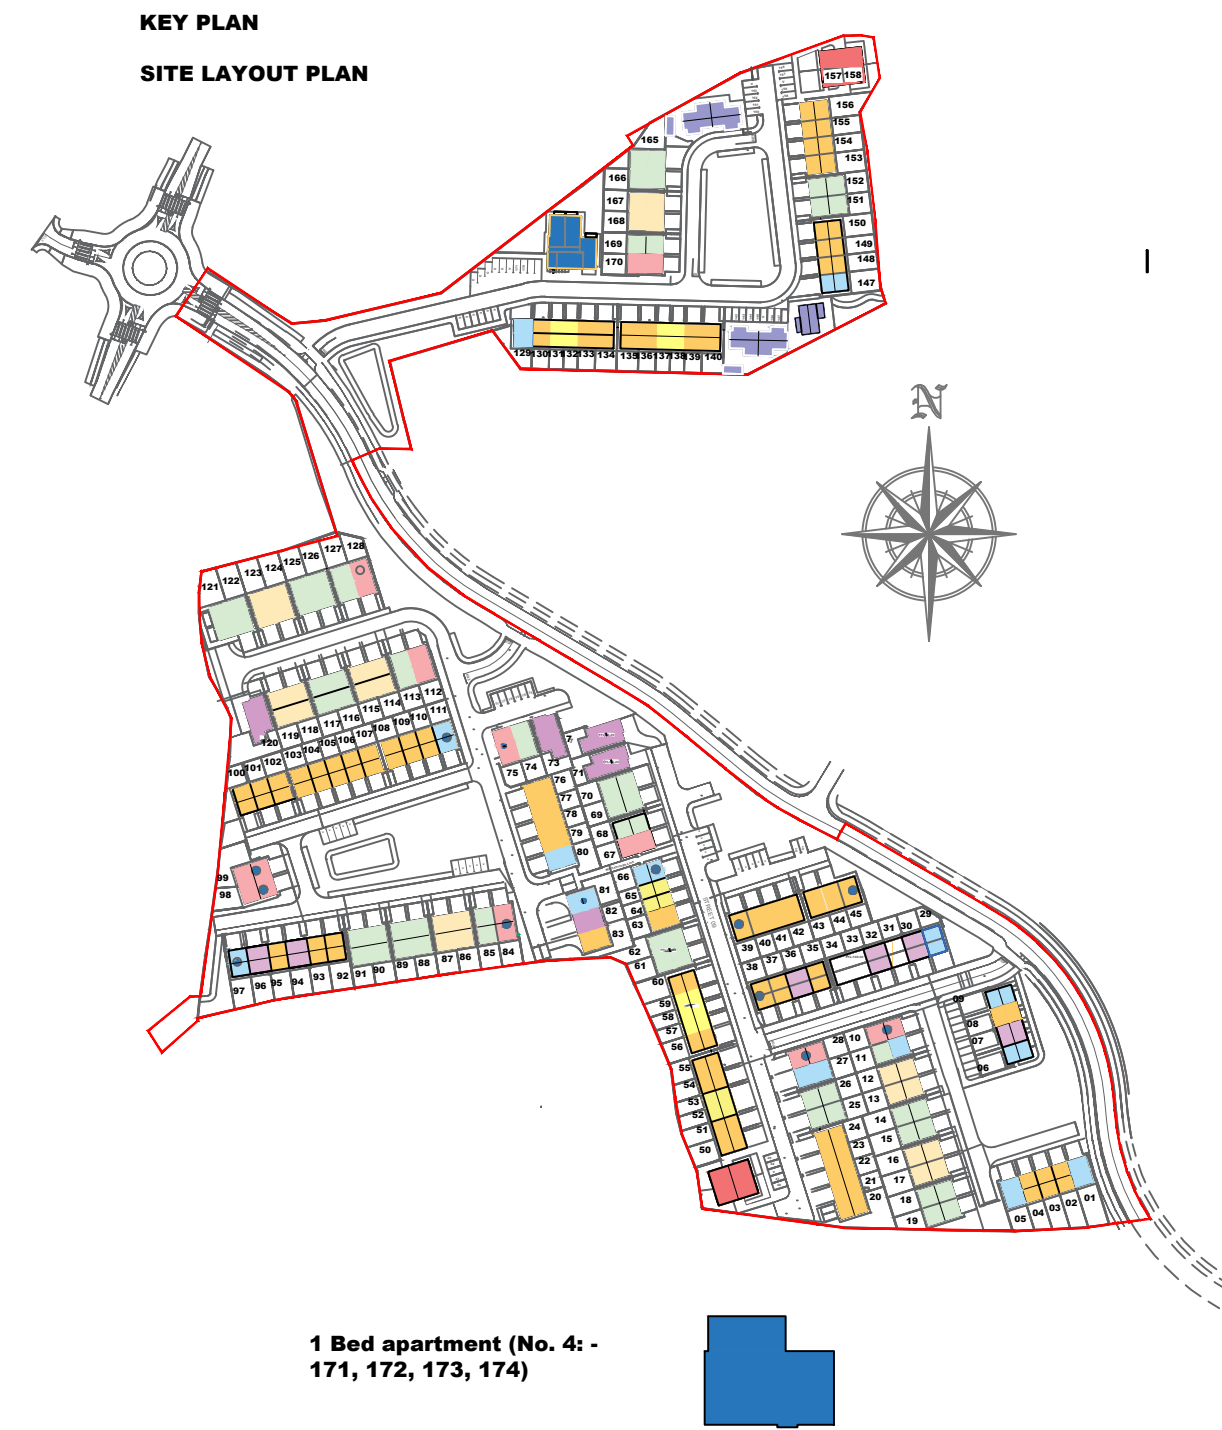

KEY:	
	TYPE A 4 Bedroom #32
	TYPE A1 4 Bedroom #10
	TYPE A2 4 Bedroom #14
	TYPE B 4 Bedroom #4
	TYPE TERRACE C#59 & C1#7 & C2#15 3 Bedroom
	TYPE TERRACE C1 & C2 3 Bedroom
	TYPE TERRACE C1 & C3#11 2 Bedroom
	TYPE E Block of 4 apt 1 Bedroom #10 Bin Bay & Store
	TYPE F Block of 4 2 BEDROOM Town Houses #8
	Creche Unit #1 #4 Creche Apartments 1 BED

DAN KEANE
ARCHITECTURAL TECHNOLOGIST
Dip. Arch. Tech.
R.I.A.I. (Arch Tech)

ARCHITECTURAL
TECHNOLOGIST

DESIGN PLANNING

&
DEVELOPMENT
CONSULTANT

20 Church St.,
Portlaoise,
Co. Laois.

Tel: 057 868 1705
Mob: 086 606 7637
E MAIL: info@dka.ie

CLIENT:	
Name	Dargan Woods Devco Ltd.,
Address	Sam Kingston, Ballyleigh, Leamlara, Co.Cork.
PROJECT:	
Brook Advantage Borris Great, Portlaoise Co. Laois. Permission is sought for 174 Dwelling Houses including: 1. 32 x House type A 4-bed semi-detached dwelling hse 2. 10 x House type A1 4-bed semi-detached dwelling hse 3. 14 x House type A2 4-bed semi-detached dwelling hse 4. 4 x House type B 4-bed detached dwelling houses 5. 59 x House type C 3-bed terrace dwelling houses 6. 07 x House type C1 3-bed terrace dwelling houses 7. 15 x House type C2 3-bed terrace dwelling hse 8. 11 x House type C3 2-bed mid terrace dwelling house 9. 10 x House type E&E1 1-bed apartment style houses 10. 8 x House type F 2 bed town house 11. 4 x House type G 1 bed apartment over Creche Creche Unit, ESB substations, Bin and Bicycle stores, visitor parking, All associated site works. All services, including roads, drainage and public lighting.	
TITLE:	
CRECHE UNIT D	
STAGE:	DATE:
PLANNING PERMISSION	03.03.26
DRAWN BY:	SCALE:
Dan Keane	A1 1:100
DWG NO:	REVISION:
25.025 - LRD D 12	PP
THIS DRAWING IS COPYRIGHT AND SHOULD NOT BE REPRODUCED IN WHOLE OR IN PART WITHOUT THE WRITTEN PERMISSION OF DANIEL KEANE.	
THIS DRAWING SHOULD NOT BE SCALED AND ONLY FIGURED DIMENSIONS ARE TO BE WORKED FROM ANY DISCREPANCY IS TO BE REFERRED TO DANIEL KEANE BEFORE PROCEEDING.	