



STREET 04



STREET 07


STREET 06




STREET 01



STREET 07

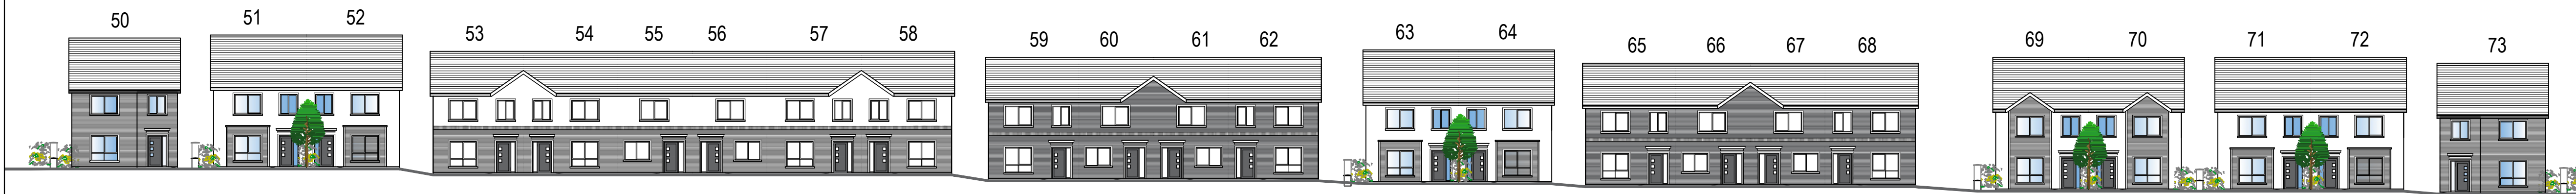

STREET 09

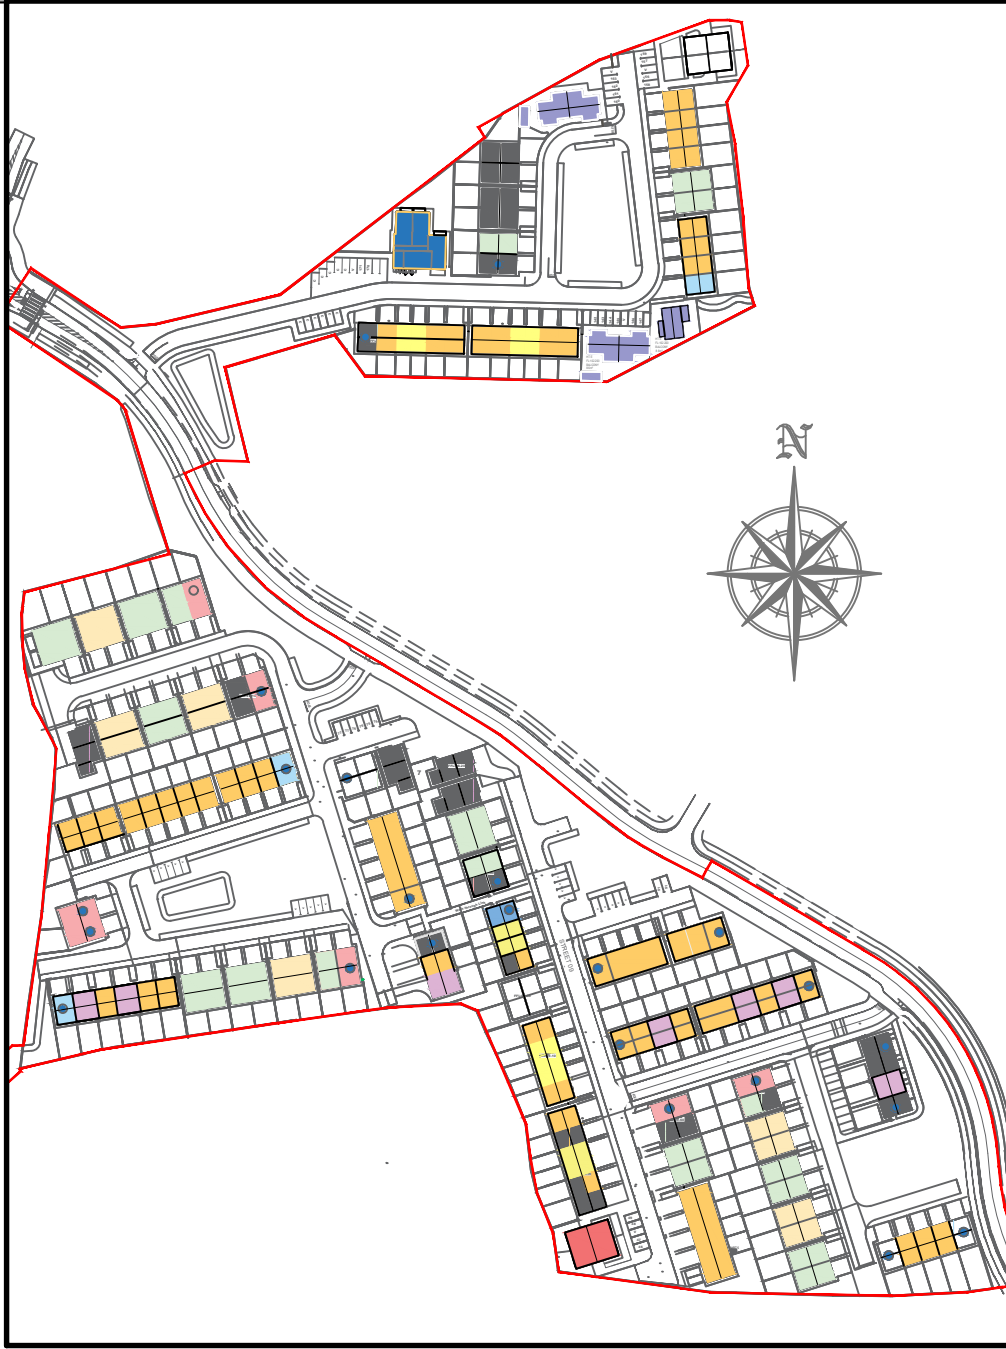

KEY:

	TYPE A 4 Bedroom #32
	TYPE A1 4 Bedroom #10
	TYPE A2 4 Bedroom #14
	TYPE B 4 Bedroom # 4
	TYPE TERRACE C#59 & C1#7 & C2#15 3 Bedroom
	Block of 3 houses Block of 4 houses Block of 6 houses
	TYPE TERRACE C1 & C2 3 Bedroom
	Block of 3 houses Block of 4 houses Block of 5 houses
	TYPE TERRACE C1 & C3#11 2 Bedroom
	Block of 4 houses Block of 6 houses
	TYPE E Block of 4 apt 1 Bedroom #10 Bin Bay & Store
	TYPE F Block of 4 2 BEDROOM Town Houses #8
	Creche Unit #1 #4 Creche Apartments 1 BED

DAN KEANE
ARCHITECTURAL TECHNOLOGIST
Dip. Arch. Tech.
R.I.A.I. (Arch Tech)

20 Church St.,
Portlaoise,
Co. Laois.

Tel: 057 868 1705
Mob: 086 606 7637
E MAIL: info@dka.ie

CLIENT:
Name — Dargan Woods Devco Ltd.,
Address — Sam Kingston,
Ballyleigh, Leamlara,
Co.Cork.

PROJECT:
Brook Advantage Borris Great, Portlaoise Co. Laois.
Permission is sought for 174 Dwelling Houses including:
1_32 x House type A 4-bed semi-detached dwelling hse
2_10 x House type A1 4-bed semi-detached dwelling hse
3_14 x House type A2 4-bed semi-detached dwelling hse
4_4 x House type B 4-bed detached dwelling houses
5_59 x House type C 3-bed terrace dwelling houses
6_07 x House type C1 3-bed terrace dwelling houses
7_15 x House type C2 3-bed terrace dwelling hse
8_11 x House type C3 2-bed mid terrace dwelling house
9_10 x House type E&E1 1-bed apartment style houses
10_8 x House type F 2 bed town house
11_4 x House type G 1 bed apartment over Creche
Creche Unit, ESS substations, Bin and Bicycle stores, visitor parking, All
associated site works. All services, including roads, drainage and
public lighting.

TITLE:
STREET ELEVATIONS

STAGE: PLANNING PERMISSION	DATE: 05.03.26
DRAWN BY: Dan Keane	SCALE: A1 1:250
DWG NO: 25.025 - LRD 15	REVISION: PP

THIS DRAWING IS COPYRIGHT AND SHOULD NOT BE REPRODUCED IN WHOLE OR IN PART WITHOUT THE WRITTEN PERMISSION OF DANIEL KEANE.

THIS DRAWING SHOULD NOT BE SCALED AND ONLY FIGURED DIMENSIONS ARE TO BE WORKED FROM ANY DISCREPANCY IS TO BE REFERRED TO DANIEL KEANE BEFORE PROCEEDING.