


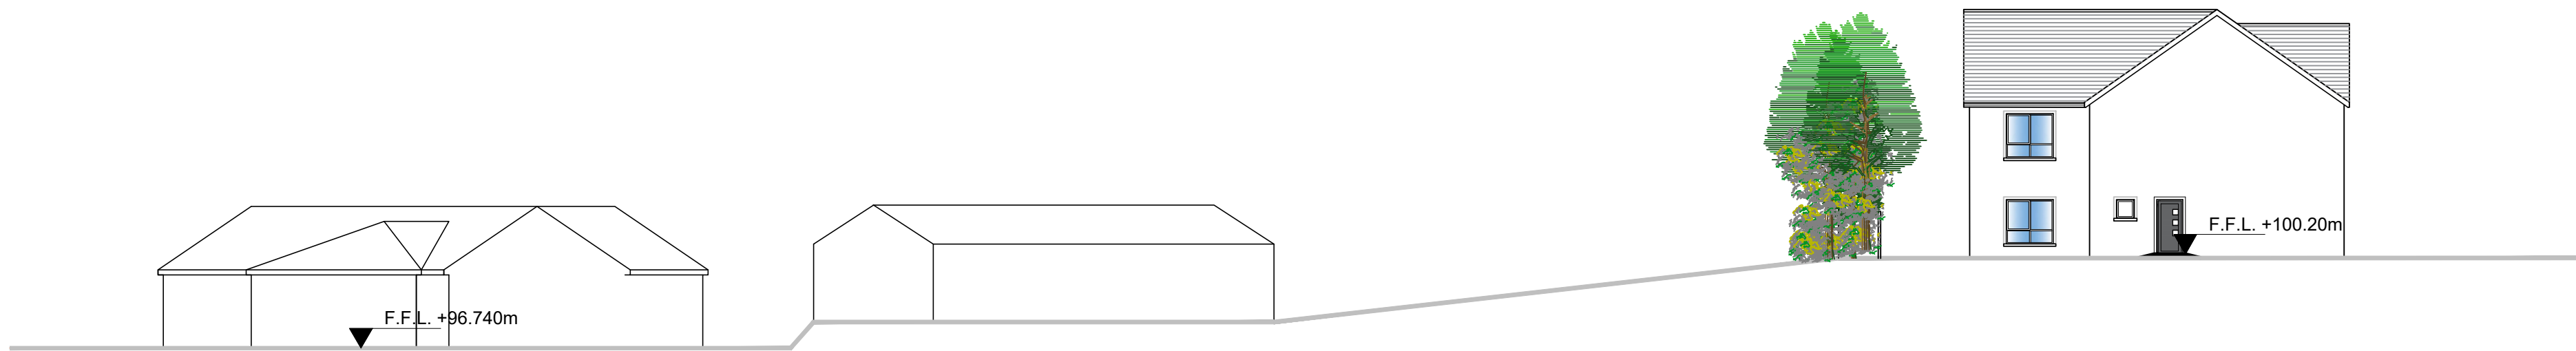

SECTION SITE 99 & No.3 The Beeches Forest Park



SECTION SITE 100-102 & No.5-8 The Maples Forest Park



SECTION SITE R32 CN75 and Creche Unit



SECTION SITE 153 & No.81 ASHLEY GARDENS



ARCHITECTURAL
TECHNOLOGIST

DAN KEANE

ARCHITECTURAL TECHNOLOGIST
Dip. Arch. Tech.
R.I.A.I. (Arch Tech)

DESIGN PLANNING
&
DEVELOPMENT
CONSULTANT

20 Church St.,
Portlaoise,
Co. Laois.

Tel: 057 868 1705
Mob: 086 606 7637
E MAIL: info@dka.ie

CLIENT: Name — Dargan Woods Devco Ltd., Address — Sam Kingston, Ballyleigh, Leamlara, Co.Cork.	
PROJECT: Brook Advantage Borris Great, Portlaoise Co. Laois. Permission is sought for 174 Dwelling Houses including: 1_32 x House type A 4-bed semi-detached dwelling hse 2_10 x House type A1 4-bed semi-detached dwelling hse 3_14 x House type A2 4-bed semi-detached dwelling hse 4_4 x House type B 4-bed detached dwelling houses 5_59 x House type C 3-bed terrace dwelling houses 6_07 x House type C1 3-bed terrace dwelling houses 7_15 x House type C2 3-bed terrace dwelling hse 8_11 x House type C3 2-bed mid terrace dwelling house 9_10 x House type E&E1 1-bed apartment style houses 10_8 x House type F 2 bed town house 11_4 x House type G 1 bed apartment over Creche Creche Unit, ESB substations, Bin and Bicycle stores, visitor parking, All associated site works. All services, including roads, drainage and public lighting.	
TITLE: SECTIONS WITH NEIGHBOURING HOUSES	
STAGE: PLANNING PERMISSION	DATE: 03.03.26
DRAWN BY: Dan Keane	SCALE: A1 1:200
DWG NO: 25.025 - LRD 16	REVISION: PP
THIS DRAWING IS COPYRIGHT AND SHOULD NOT BE REPRODUCED IN WHOLE OR IN PART WITHOUT THE WRITTEN PERMISSION OF DANIEL KEANE.	
THIS DRAWING SHOULD NOT BE SCALED AND ONLY FIGURED DIMENSIONS ARE TO BE WORKED FROM ANY DISCREPANCY IS TO BE REFERRED TO DANIEL KEANE BEFORE PROCEEDING.	