


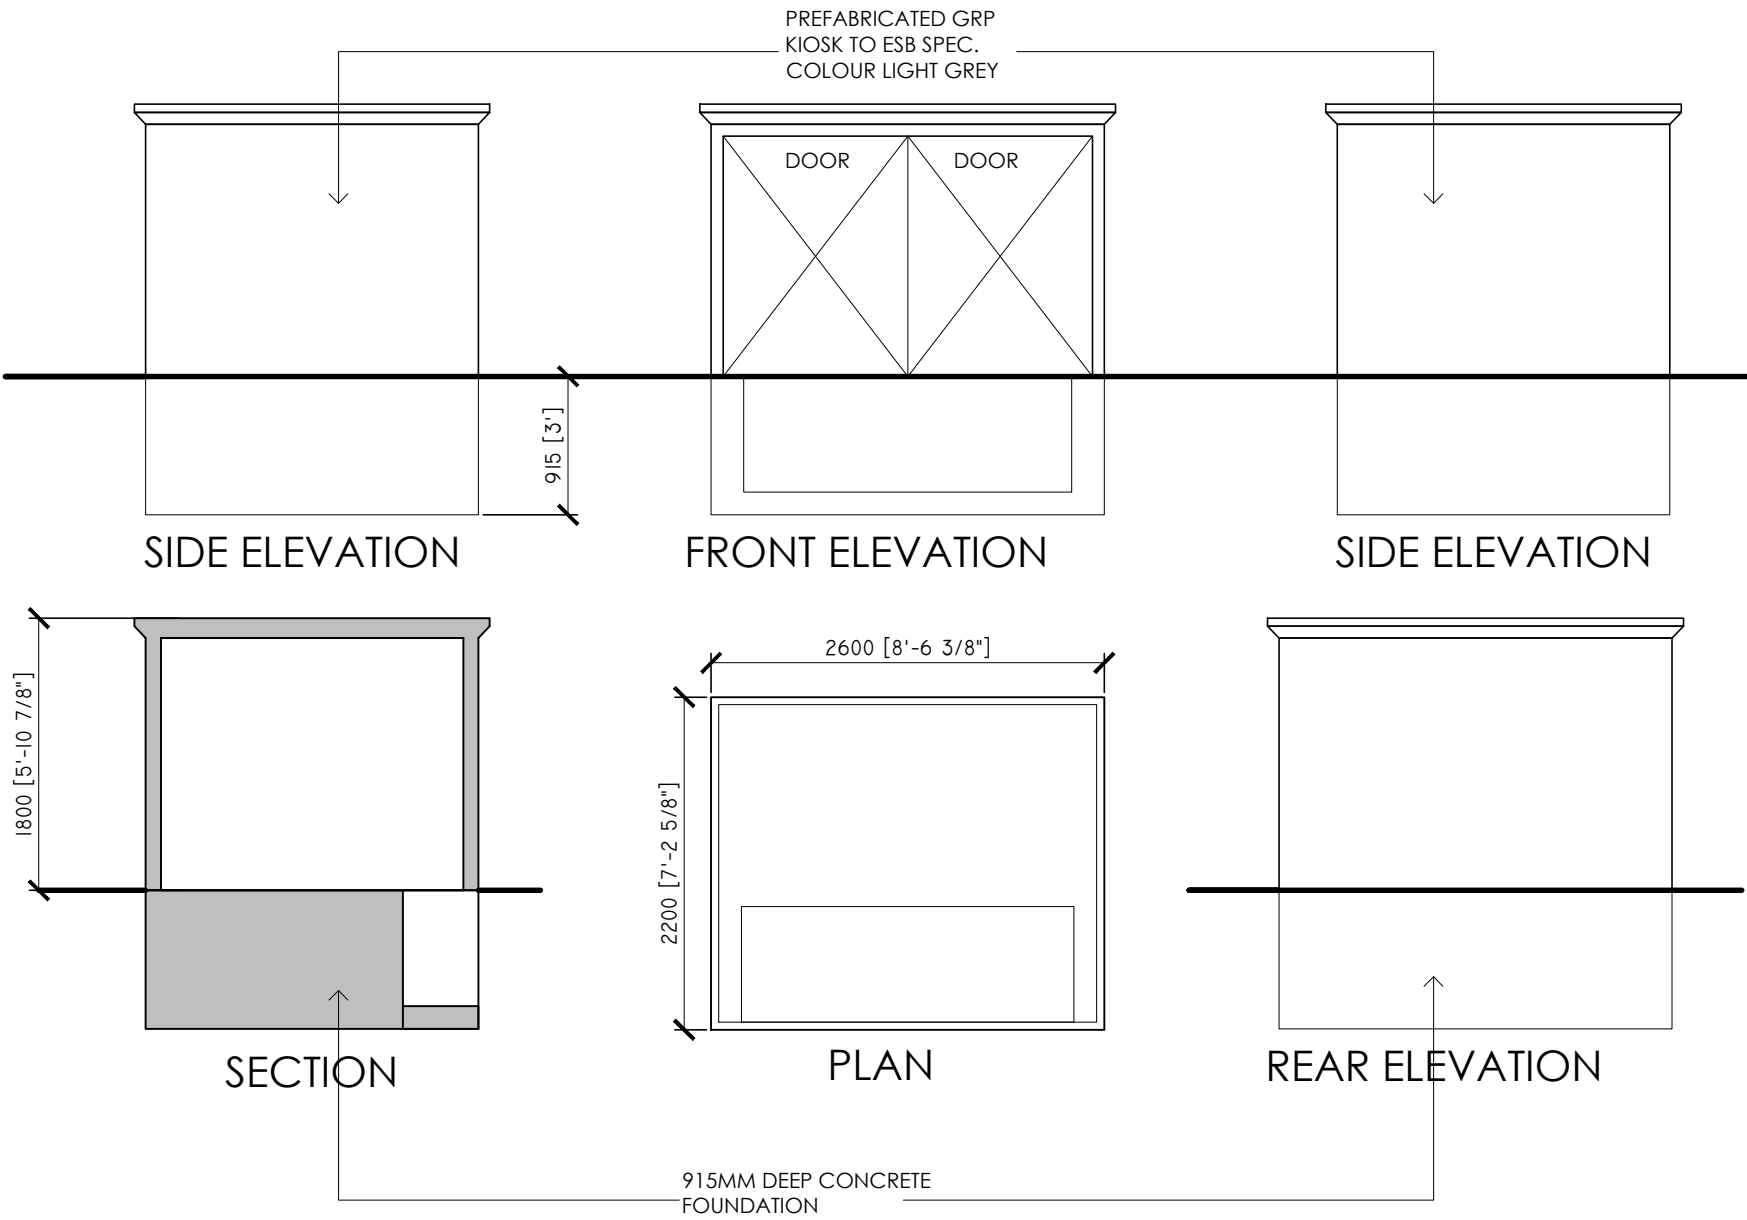

DAN KEANE

ARCHITECTURAL TECHNOLOGIST

Dip. Arch. Tech.

R.I.A.I. (Arch Tech)

20 Church St.,

Portlaoise,

Co. Laois.

Tel: 057 868 1705

Mob: 086 606 7637

E MAIL: info@dko.ie

CLIENT:

Name

Address

Dargan Woods Devco Ltd.,

Sam Kingston,

Ballyleigh, Leamlara,

Co.Cork.

PROJECT:

Brook Advantage Borris Great, Portlaoise Co. Laois.

Permission is sought for 174 Dwelling Houses including:

1. 32 x House type A 4-bed semi-detached dwelling hse

2. 10 x House type A1 4-bed semi-detached dwelling hse

3. 14 x House type A2 4-bed semi-detached dwelling hse

4. x House type B 4-bed detached dwelling houses

5. 59 x House type C 3-bed terrace dwelling houses

6. 07 x House type C1 3-bed terrace dwelling houses

7. 15 x House type C2 3-bed terrace dwelling hse

8. 11 x House type C3 2-bed mid terrace dwelling house

9. 10 x House type E&E1 1-bed apartment style houses

10. 8 x House type F 2 bed town house

11. 4 x House type G 1 bed apartment over Creche

Creche Unit, ESB substations, Bin and Bicycle stores, visitor parking,

All associated site works. All services, including roads, drainage and

public lighting.

TITLE:

ESB SUBSTATION

STAGE:

PLANNING PERMISSION

DATE:

03.03.26

DRAWN BY:

Dan Keane

SCALE:

A3 1.50

DWG NO:

25.025 -LRD 17

REVISION:

PP

THIS DRAWING IS COPYRIGHT AND SHOULD NOT BE REPRODUCED IN WHOLE OR IN PART WITHOUT THE WRITTEN PERMISSION OF DANIEL KEANE.

THIS DRAWING SHOULD NOT BE SCALED AND ONLY FIGURED DIMENSIONS ARE TO BE WORKED FROM ANY DISCREPANCY IS TO BE REFERRED TO DANIEL KEANE BEFORE PROCEEDING.